


Lichtplan Theaterkerk HEMELS - Twisk

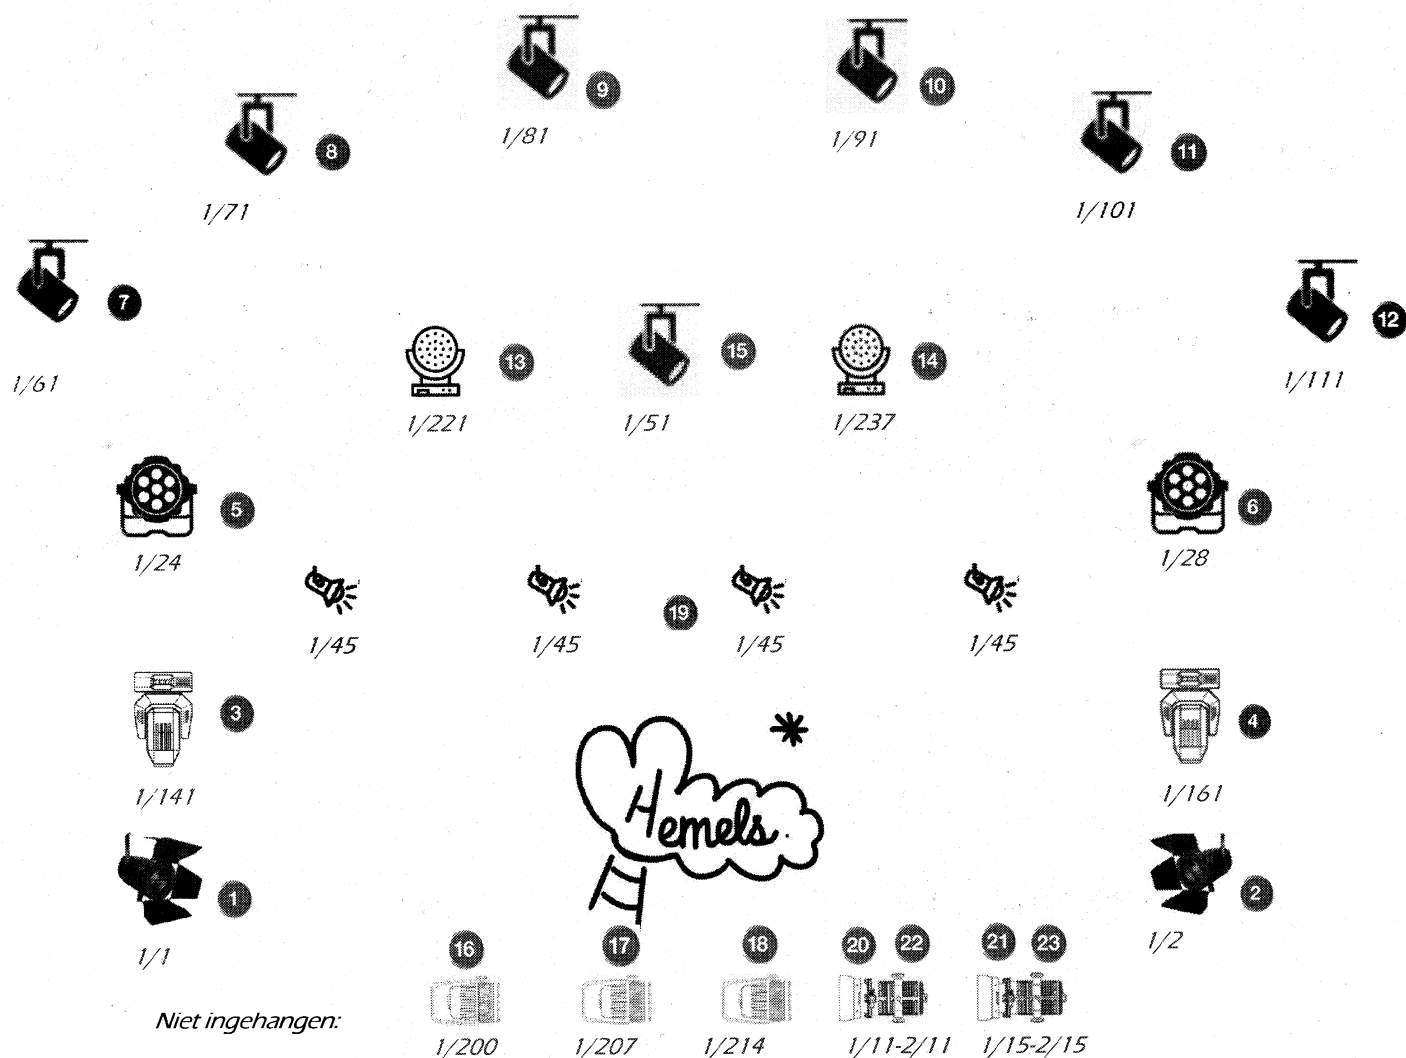

Nr	Omschrijving	Type	Mode	Adres (Uni/DMX)
1	Li FRONT (Fresnel)	BT-Theatre 100EC	1 Chan	1/1
2	Re Front (Fresnel)	BT-Theatre 100EC	1 Chan	1/2
3	Li MOVING HEAD	BT Shark	19 channel (2)	1/141
4	Re MOVING HEAD	BT-Shark	19 channel (2)	1/161
5	Li ZIJLICHT	ProBeamer RGBW	ARC.2 (4Chans)	1/24
6	Re ZIJLICHT	ProBeamer RGBW	ARC.2 (4Chans)	1/28
7	Li KOOR	Q Spot 15 RGBW	9 channel (2)	1/61
8	LiM KOOR	Q Spot 15 RGBW	9 channel (2)	1/71
9	MiL KOOR	Q Spot 15 RGBW	9 channel (2)	1/81
10	MiR KOOR	Q Spot 15 RGBW	9 channel (2)	1/91
11	ReM KOOR	Q Spot 15 RGBW	9 channel (2)	1/101
12	Re KOOR	Q Spot 15 RGBW	9 channel (2)	1/111
13	Li TEGEN (WASH)	JBS Intruder	16 chan	1/221
14	Re TEGEN (WASH)	JBS Intruder	16 chan	1/237
15	PIN BACKLIGHT	Q Spot 15 RGBW	9 channel (2)	1/51
16	Grondspot	Pro Beamer Zoom	AR2.Z (2) (7 Chans)	1/200
17	Grondspot	Pro Beamer Zoom	AR2.Z (2) (7 Chans)	1/207
18	Grondspot	Pro Beamer Zoom	AR2.Z (2) (7 Chans)	1/214
19	Top	Persglas	Dimmer (1Chan)	1/45
20	Reserve	Varytec LED Th Spot 100	2 chan	1/11
21	Reserve	Varytec LED Th Spot 100	2 chan	1/15
22	Reserve	Varytec LED Th Spot 100	2 chan	2/11
23	Reserve	Varytec LED Th Spot 100	2 chan	2/15